


FRONT ELEVATION (EAST)
to Brown Street

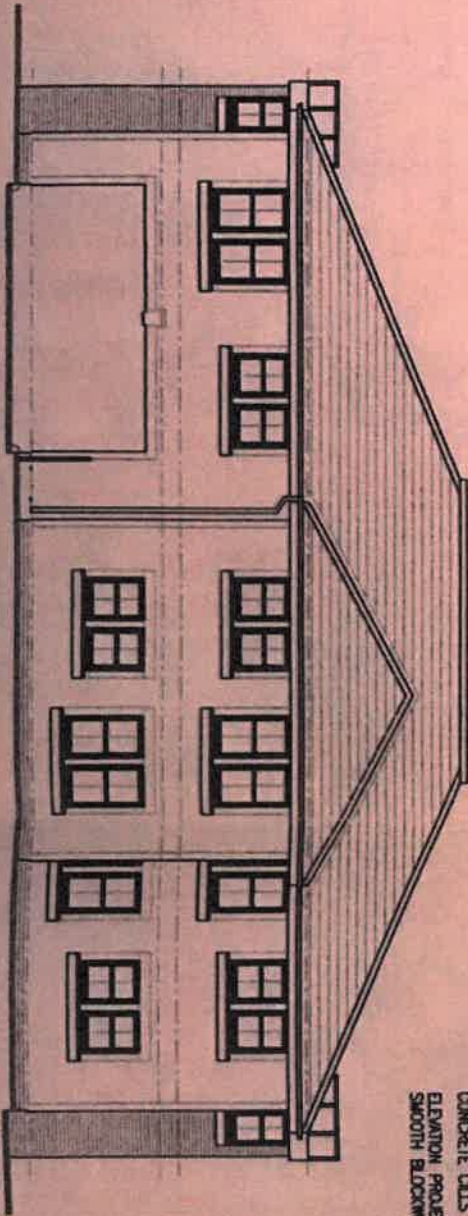

REAR ELEVATION (WEST)

KEY:-
 GREY HARLEY RIDGE AND HIP TILES
 GREY HARLEY WINDUP ROOF TILES
 BROWN HARLEY DEEPFLUX GUTTER
 ON OAK UPVC FASCIA AND SOFFIT
 CODE 4 LEAD FLAT ROOFING WITH
 2 COATS PATINA OIL
 BUFT POWERMWALL RENDER FINISH
 BUFT CONCRETE BLOCKWORK TO SIDE
 ELEVATION PROJECTIONS WITH CODE 4
 LEADWORK TO 5 DEGREE FLAT ROOF
 OAK UPVC WINDOWS WITH BUFT
 POWERMWALL BANDING AND BUFT
 CONCRETE CILLS WRAPPED IN DPC
 ELEVATION PROJECTIONS AND BUFT
 SMOOTH BLOCKWORK BASECOURSE

30 APR 2007
 C. Galloway
 Head of Planning and Building Control



Job title PROPOSALS FOR APPLICATION FOR 8 FLATS AT 66 BROWN STREET CARLUKE. client STEWART GALLOWAY	drawing title FRONT AND REAR ELEVATIONS AS PROPOSED SKETCH SCHEME 4	drawing no. A(Sk)05 rev. plot date 18.12.06 drawing scale 1:100	DECLARATION THIS IS TO CERTIFY THAT THIS IS A TRUE COPY OF THE PLANS RELATING TO THIS APPLICATION. SIGNED: _____ DATED: _____
--	---	--	---