


COWP
PENBACH
CARMART



FLOOR PLAN - EXISTING
SCALE 1:100

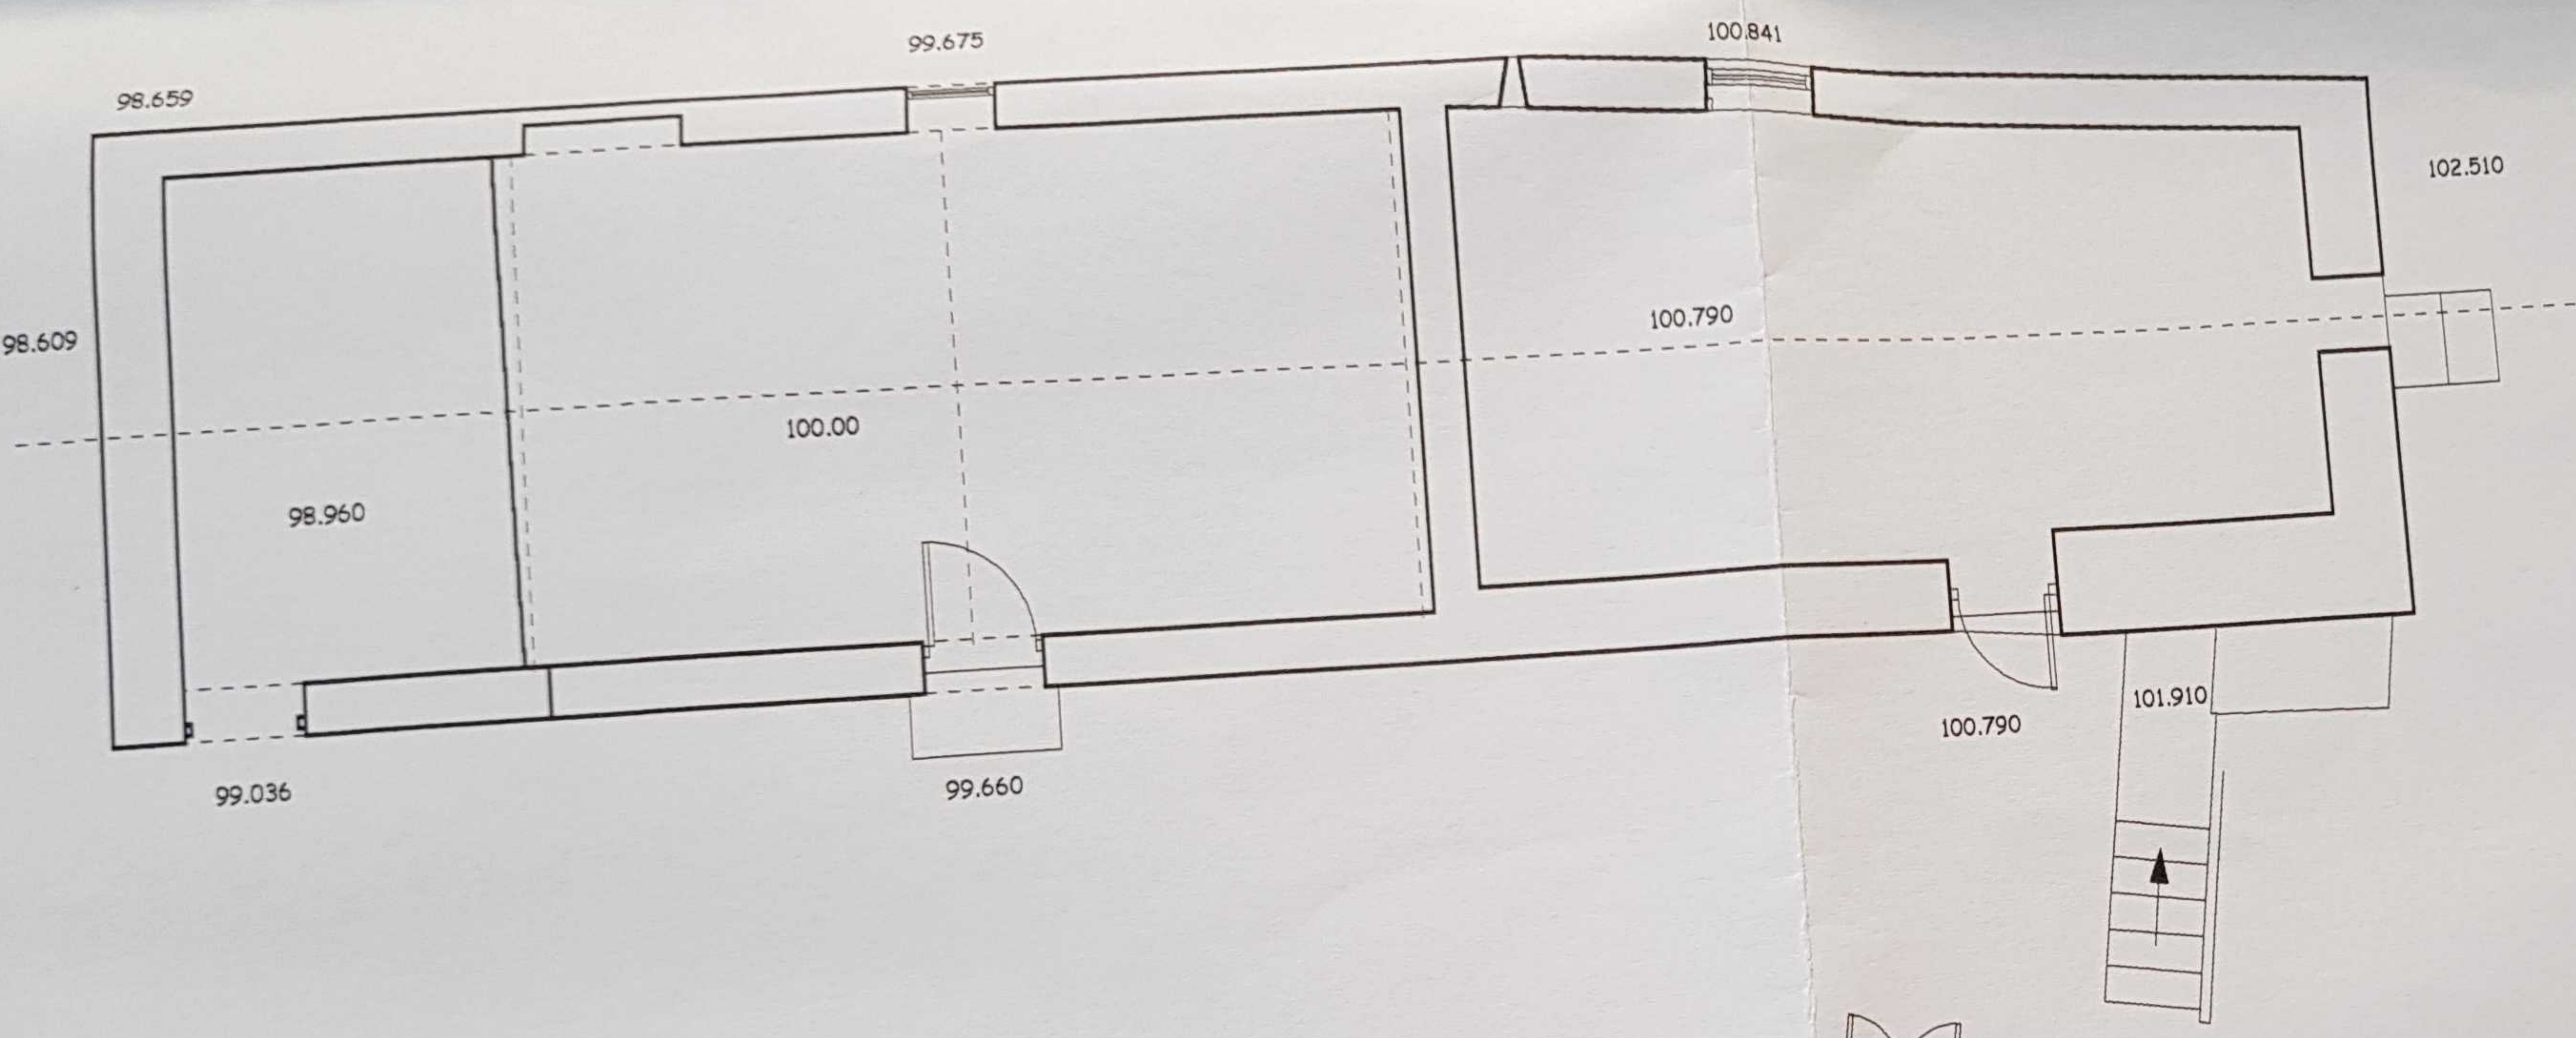