




Proposed Ground Floor Plan. Scale: 1:50.

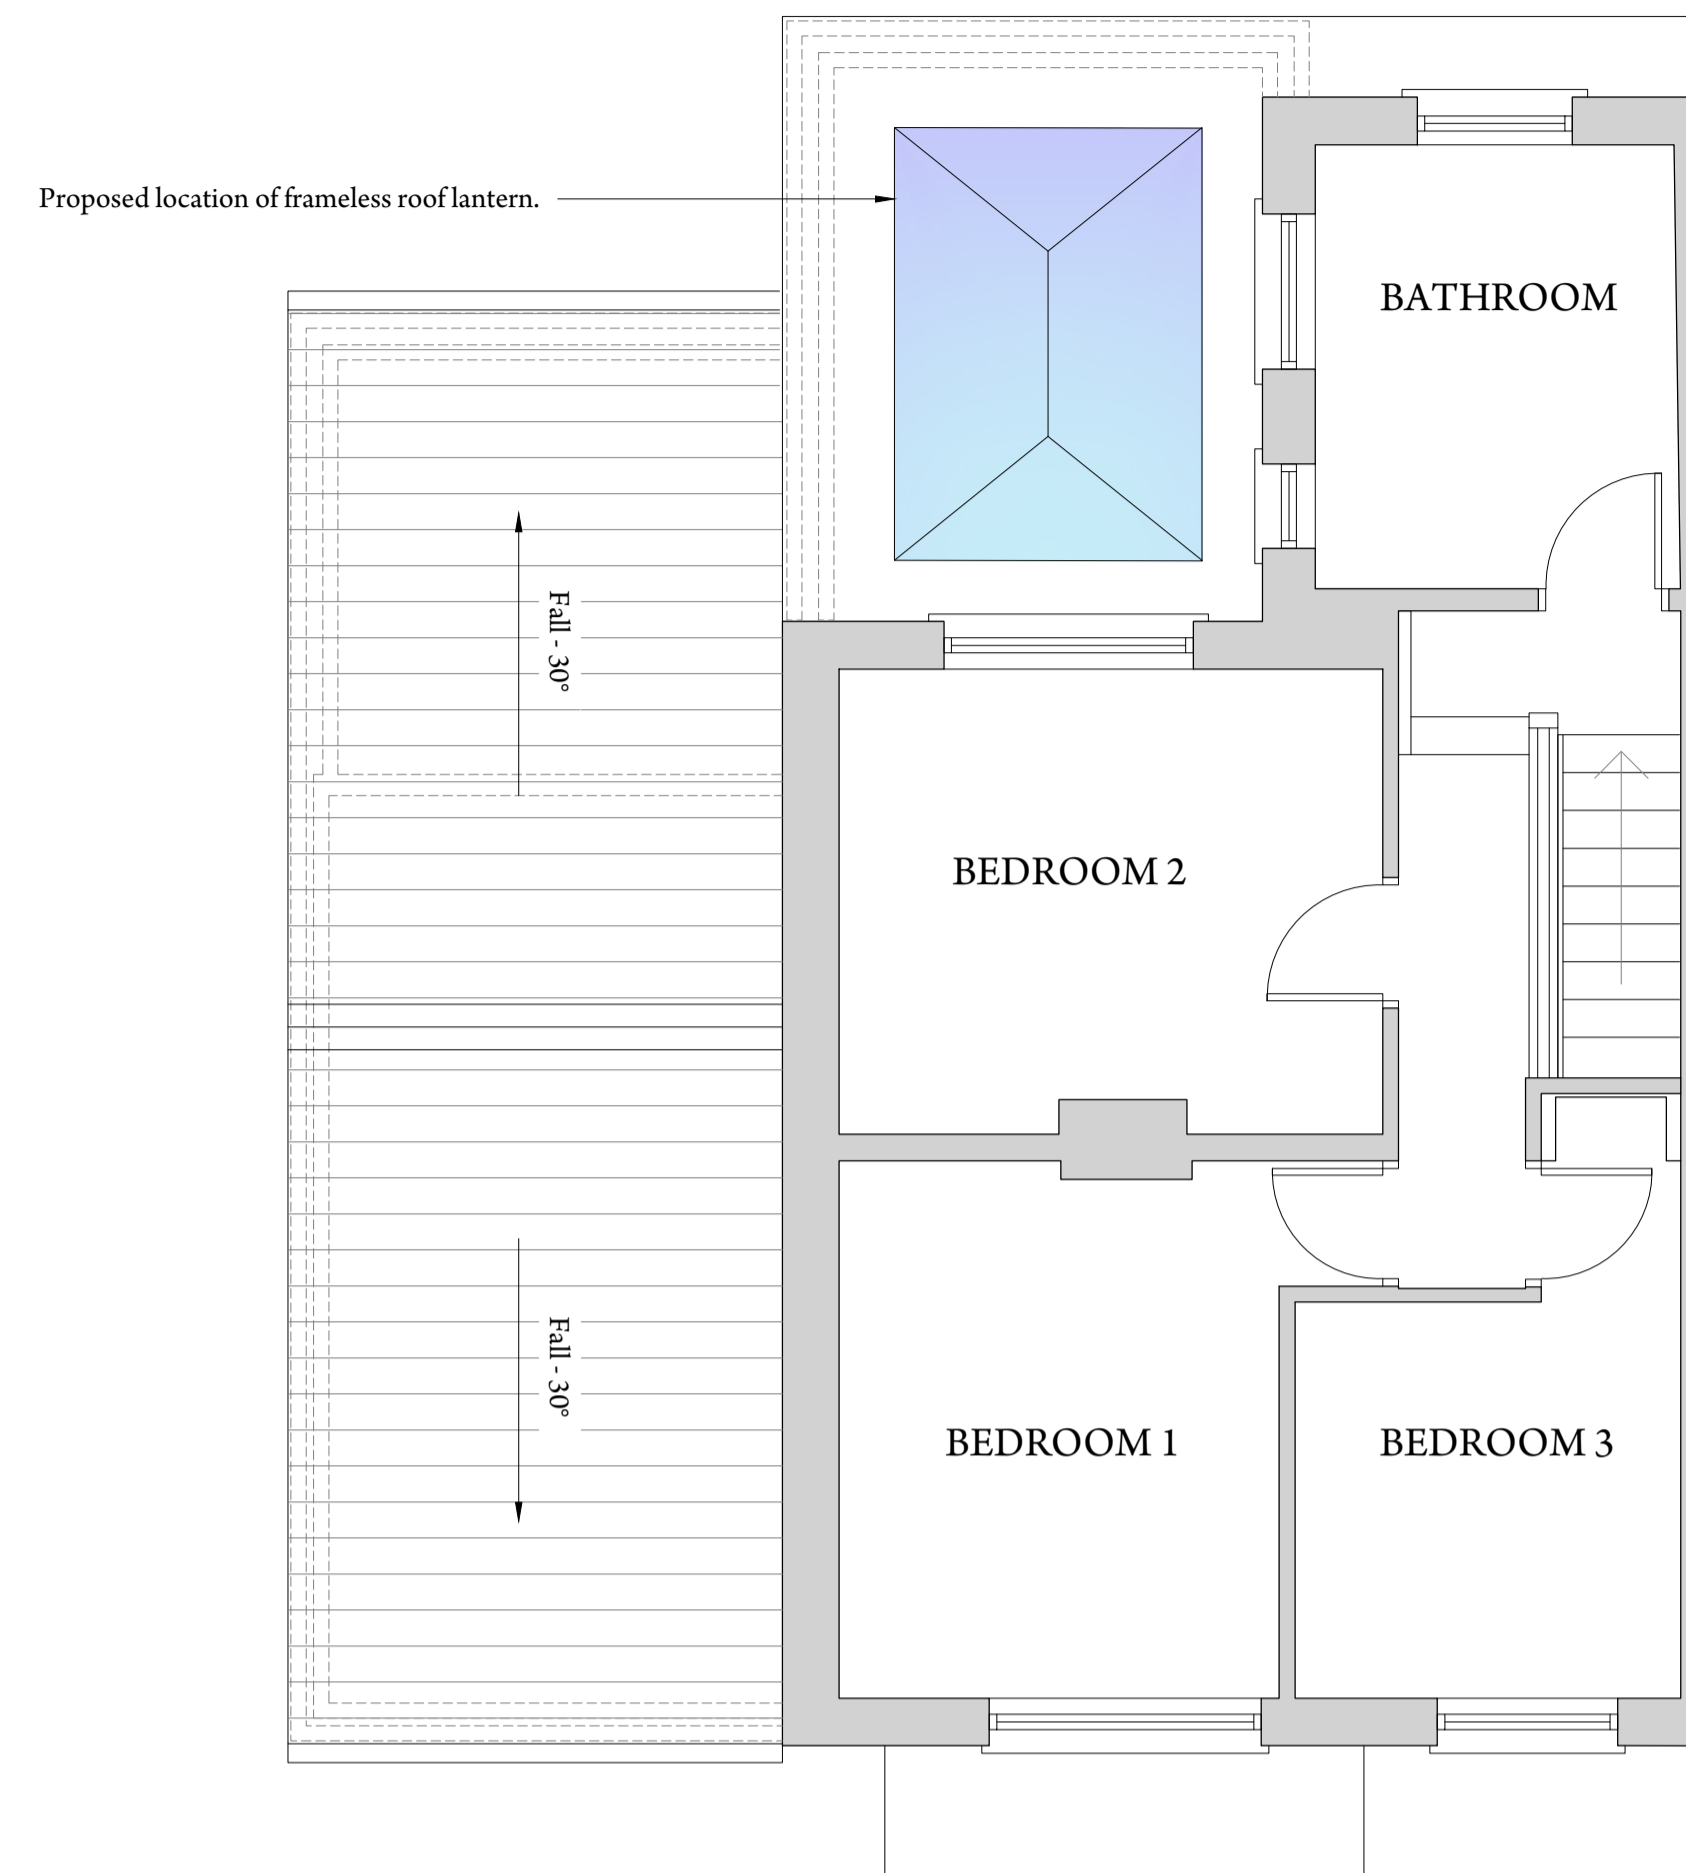

Proposed First Floor Plan. Scale: 1:50.

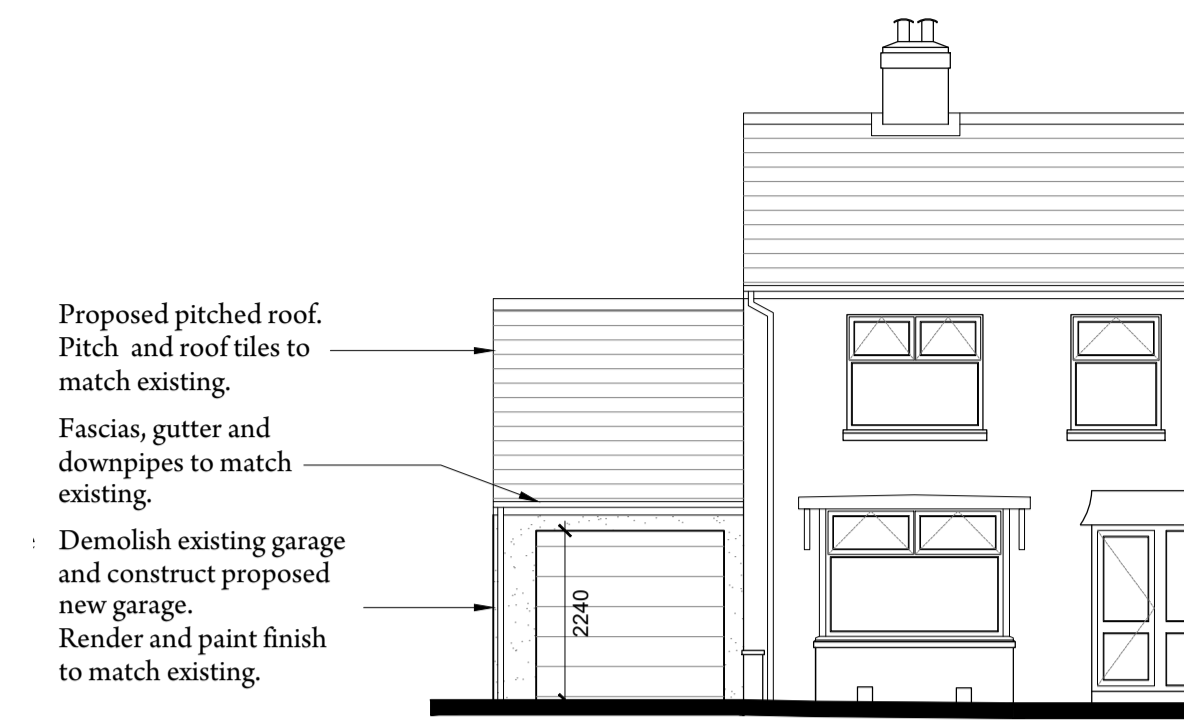


Proposed Front Elevation. Scale: 1:100.

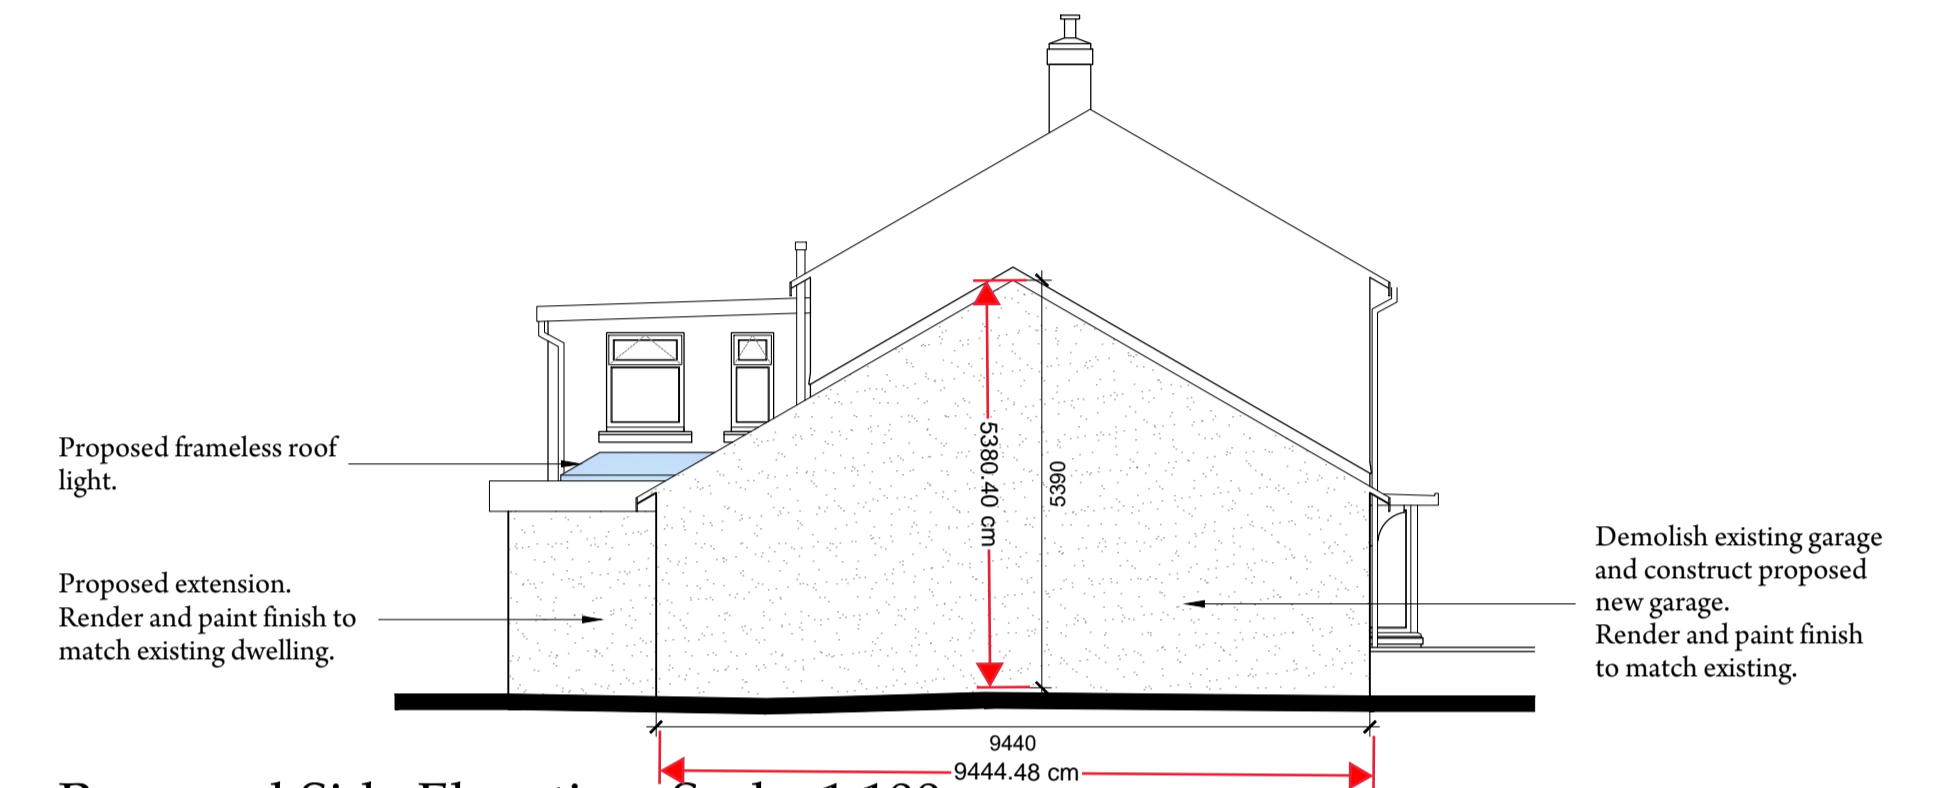

Proposed Side Elevation. Scale: 1:100.



Proposed Rear Elevation. Scale: 1:100.

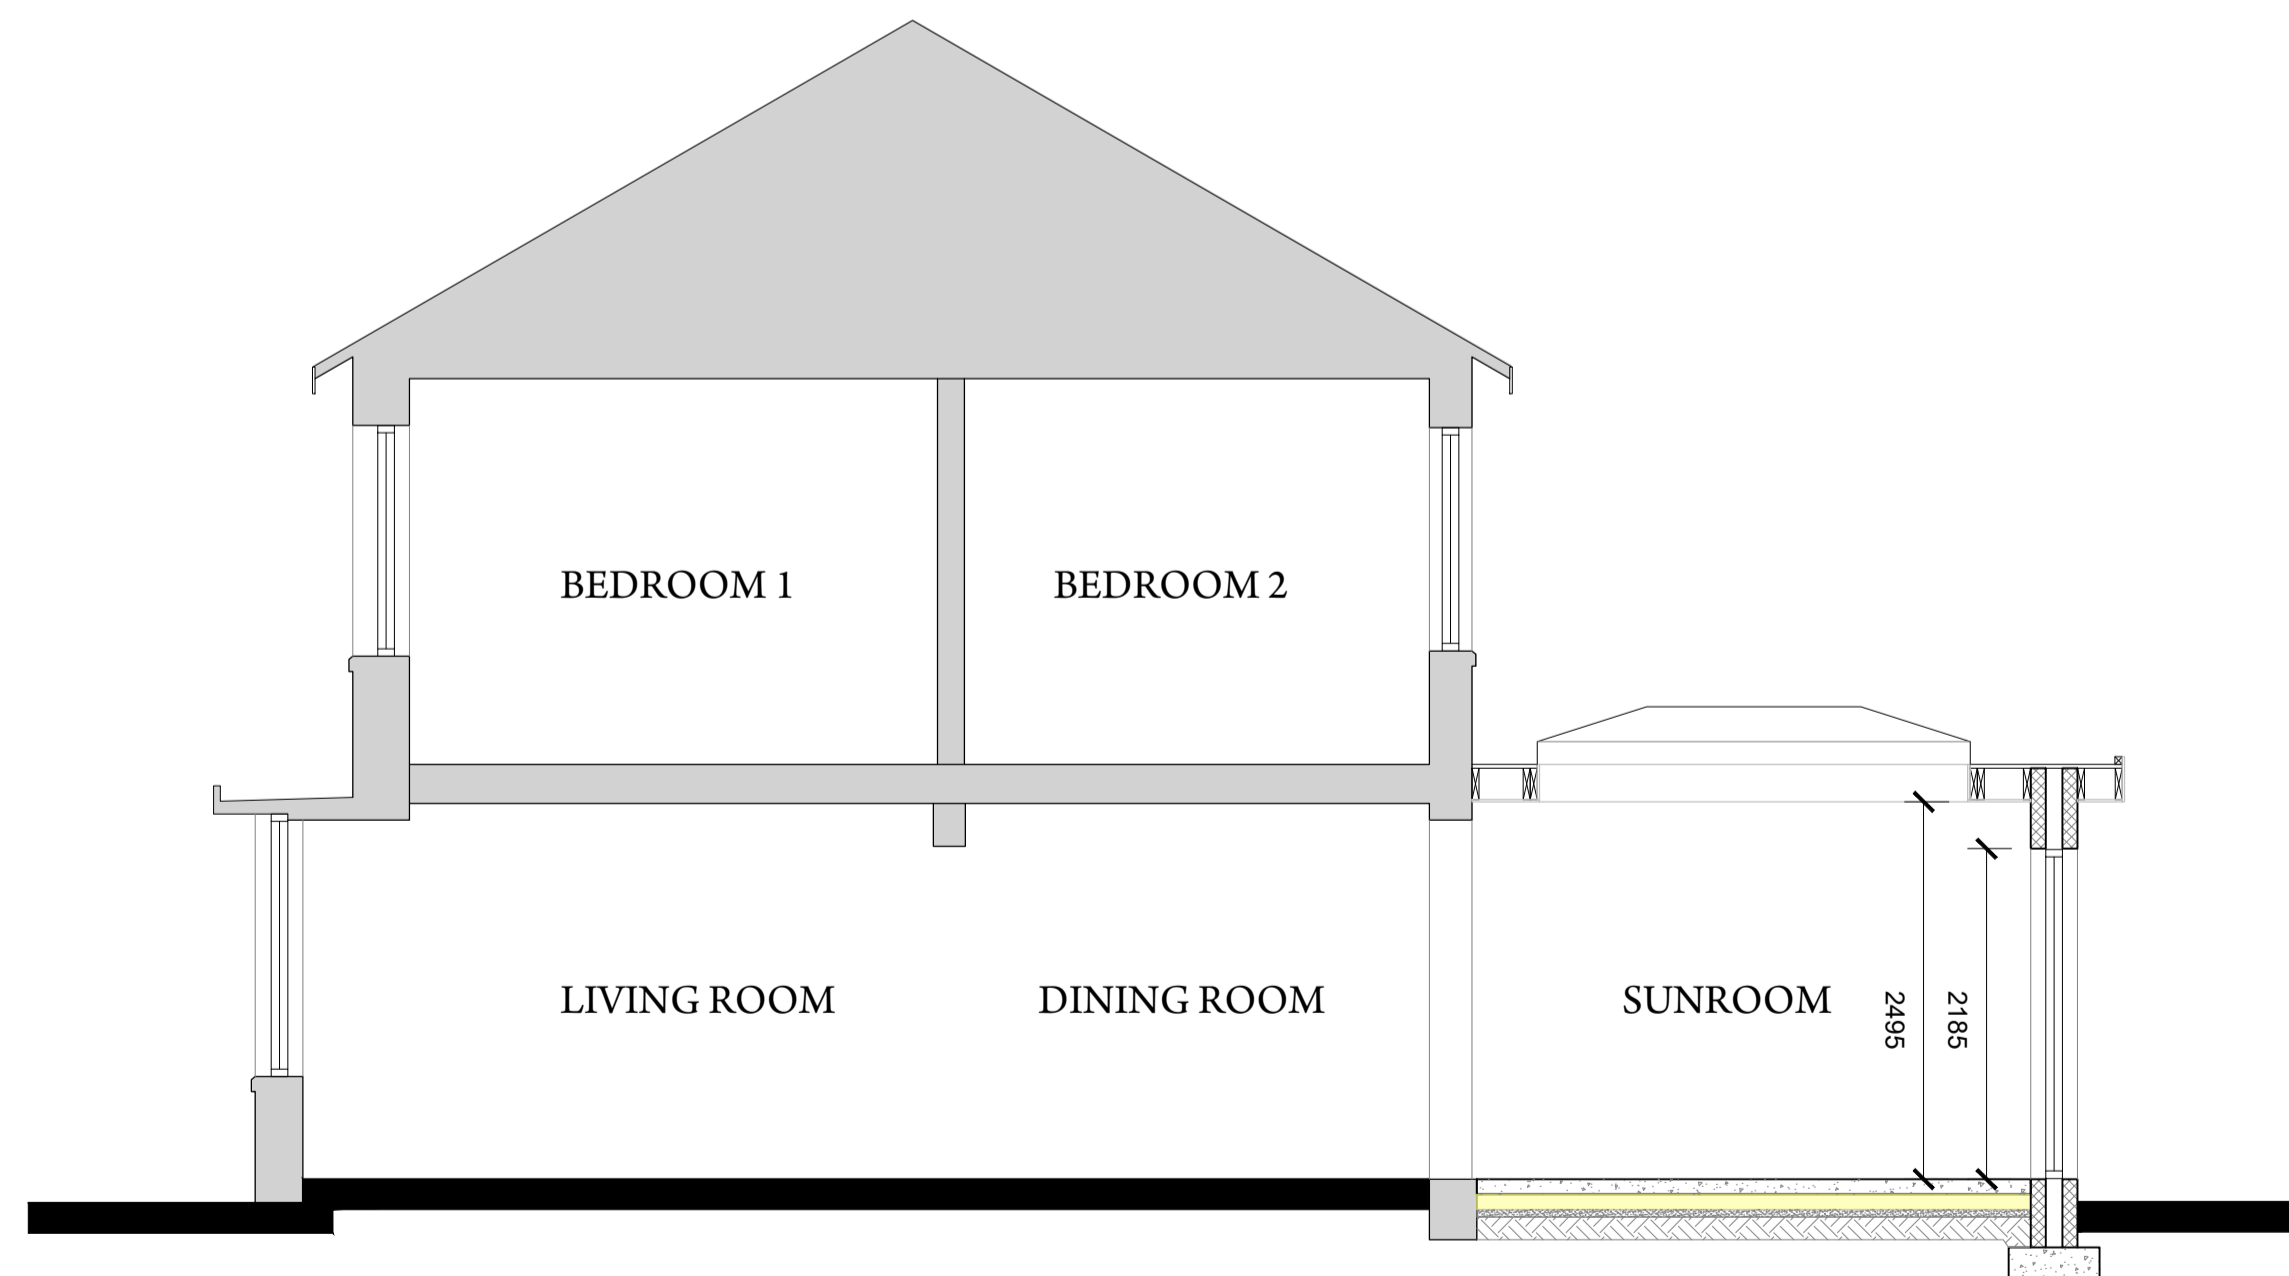

Proposed Section. Scale: 1:50.

Rev.	Date



Client:
Mr and Mrs Lewis Howland

Address:
8 Laureston Grove
Douglas
IM2 4BG

Drawing Title:
Proposed Floor Plans, Elevations and Section

Job No: 2023-017

Drawn By: MJB

Date: February 2023

Scale: As Shown at A1

Drawing No: 104 Rev.: -