




BLOCK B
Ground Floor Plan

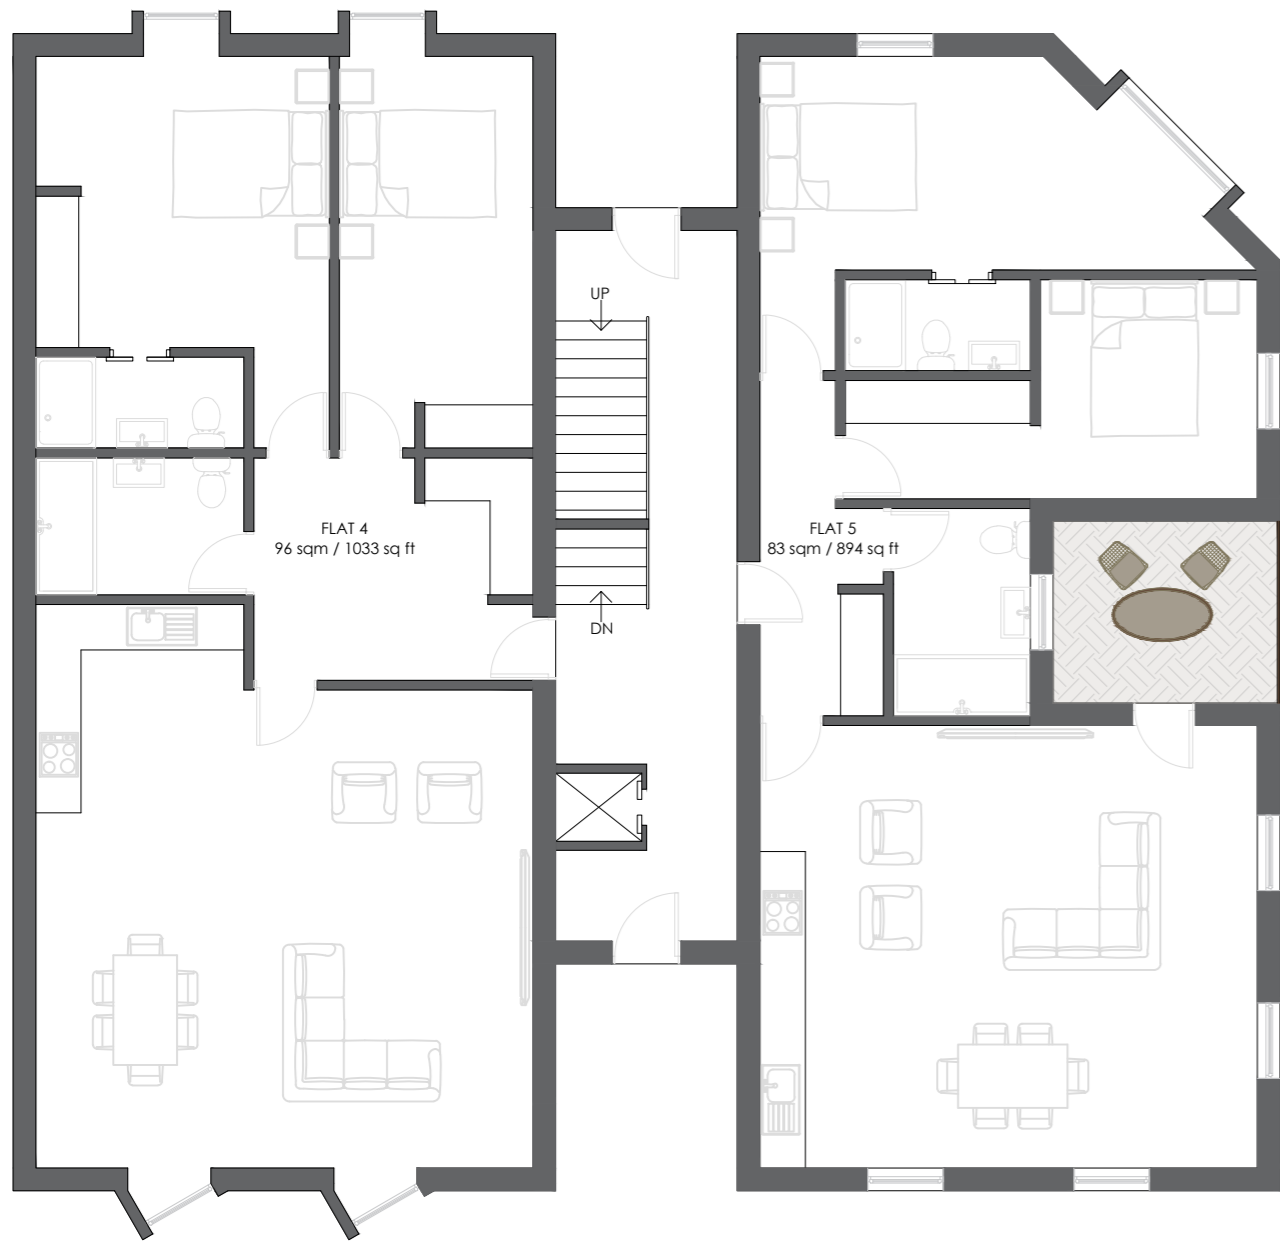


BLOCK B
First Floor Plan

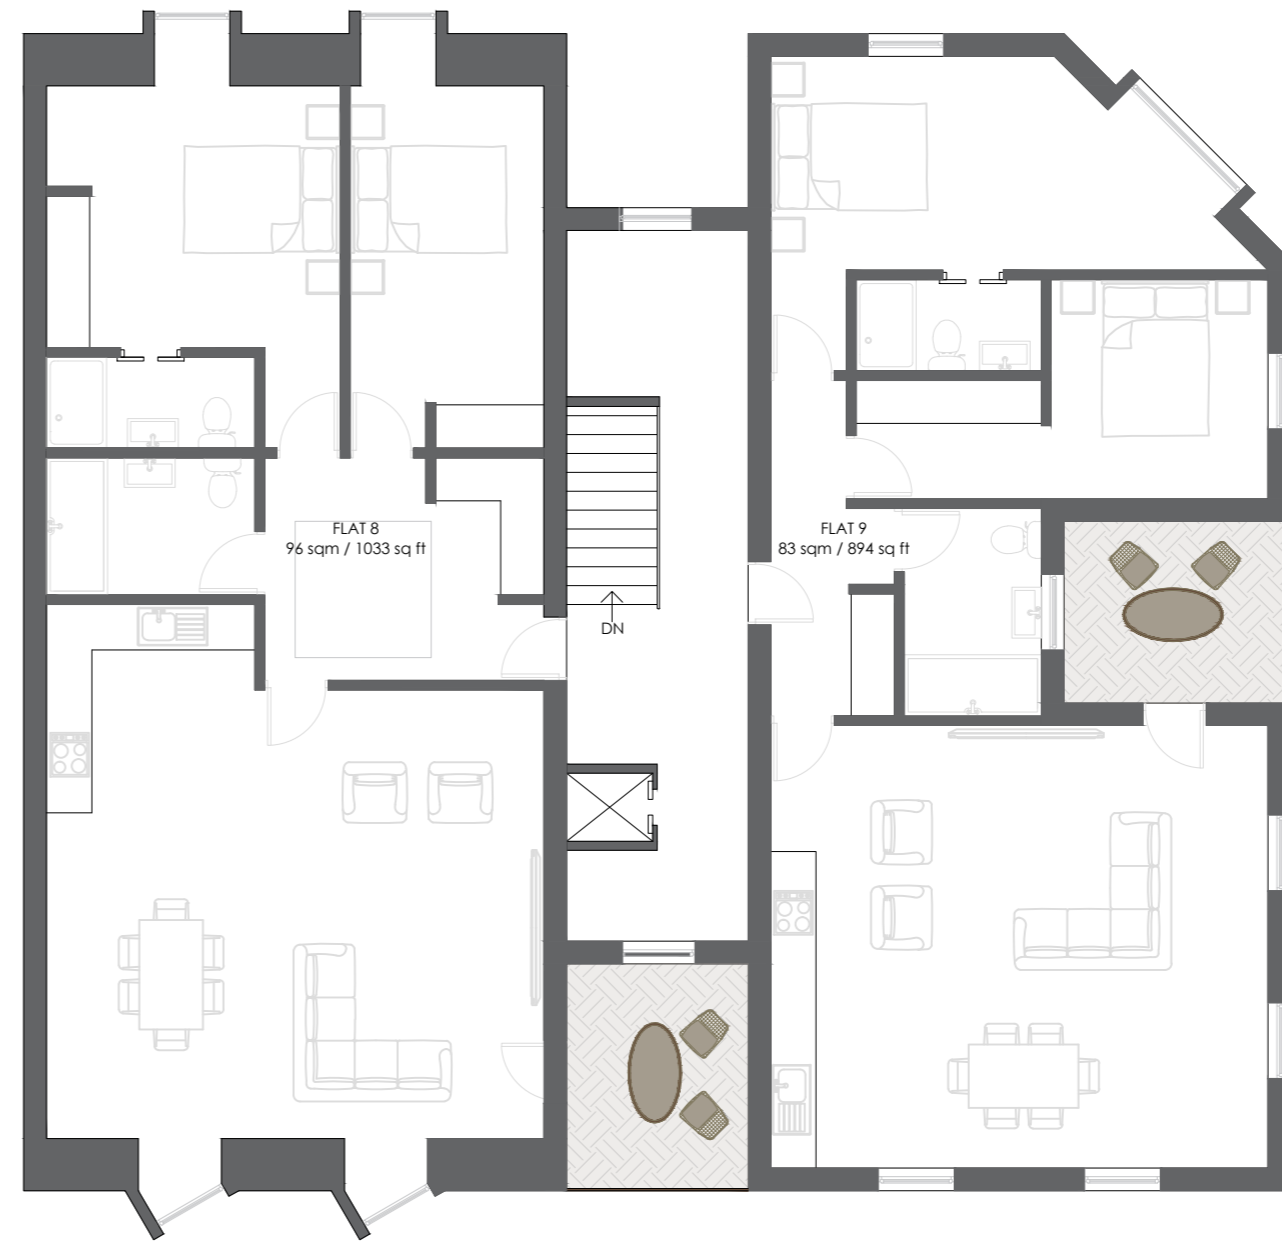

BLOCK A
Ground Floor Plan

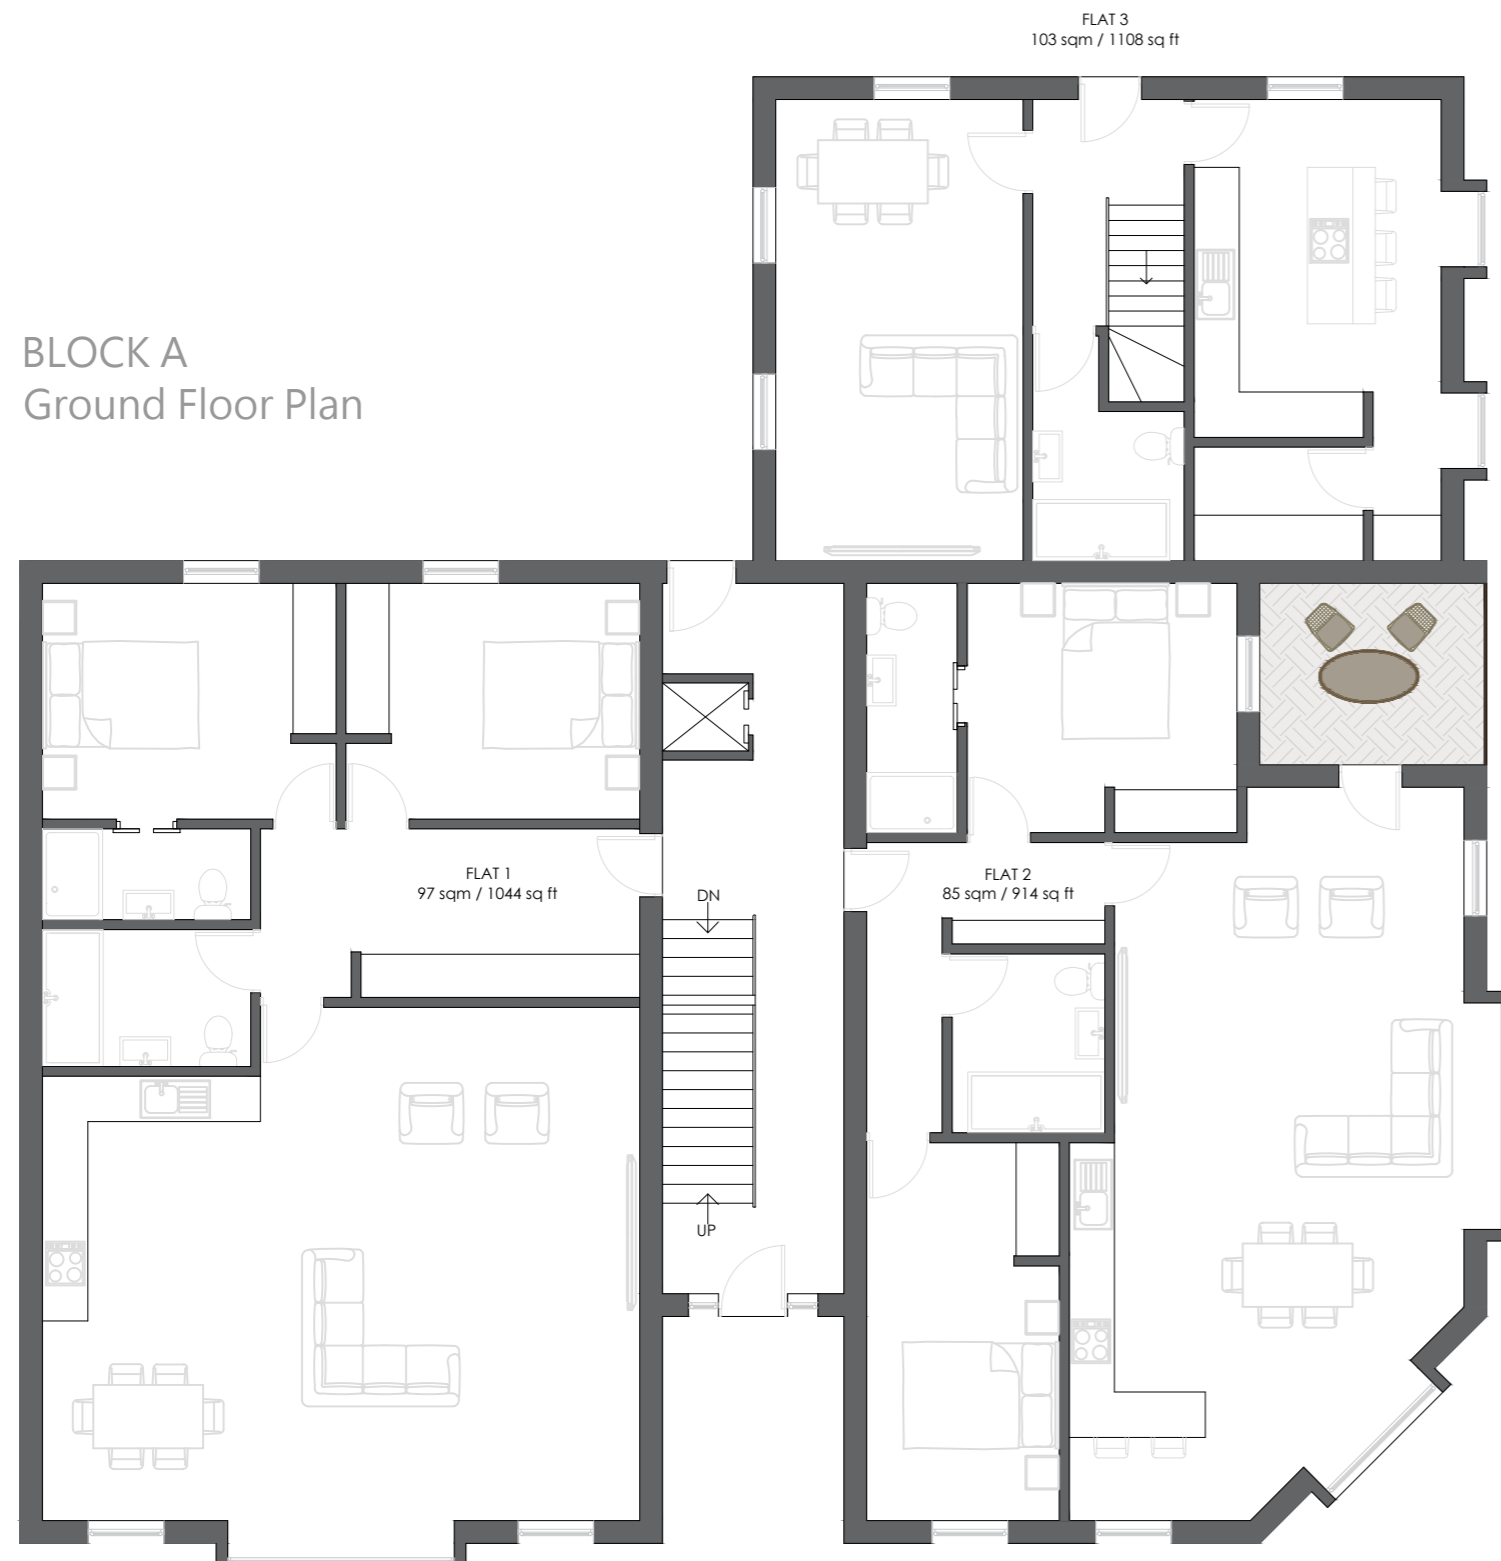

BLOCK A
First Floor Plan

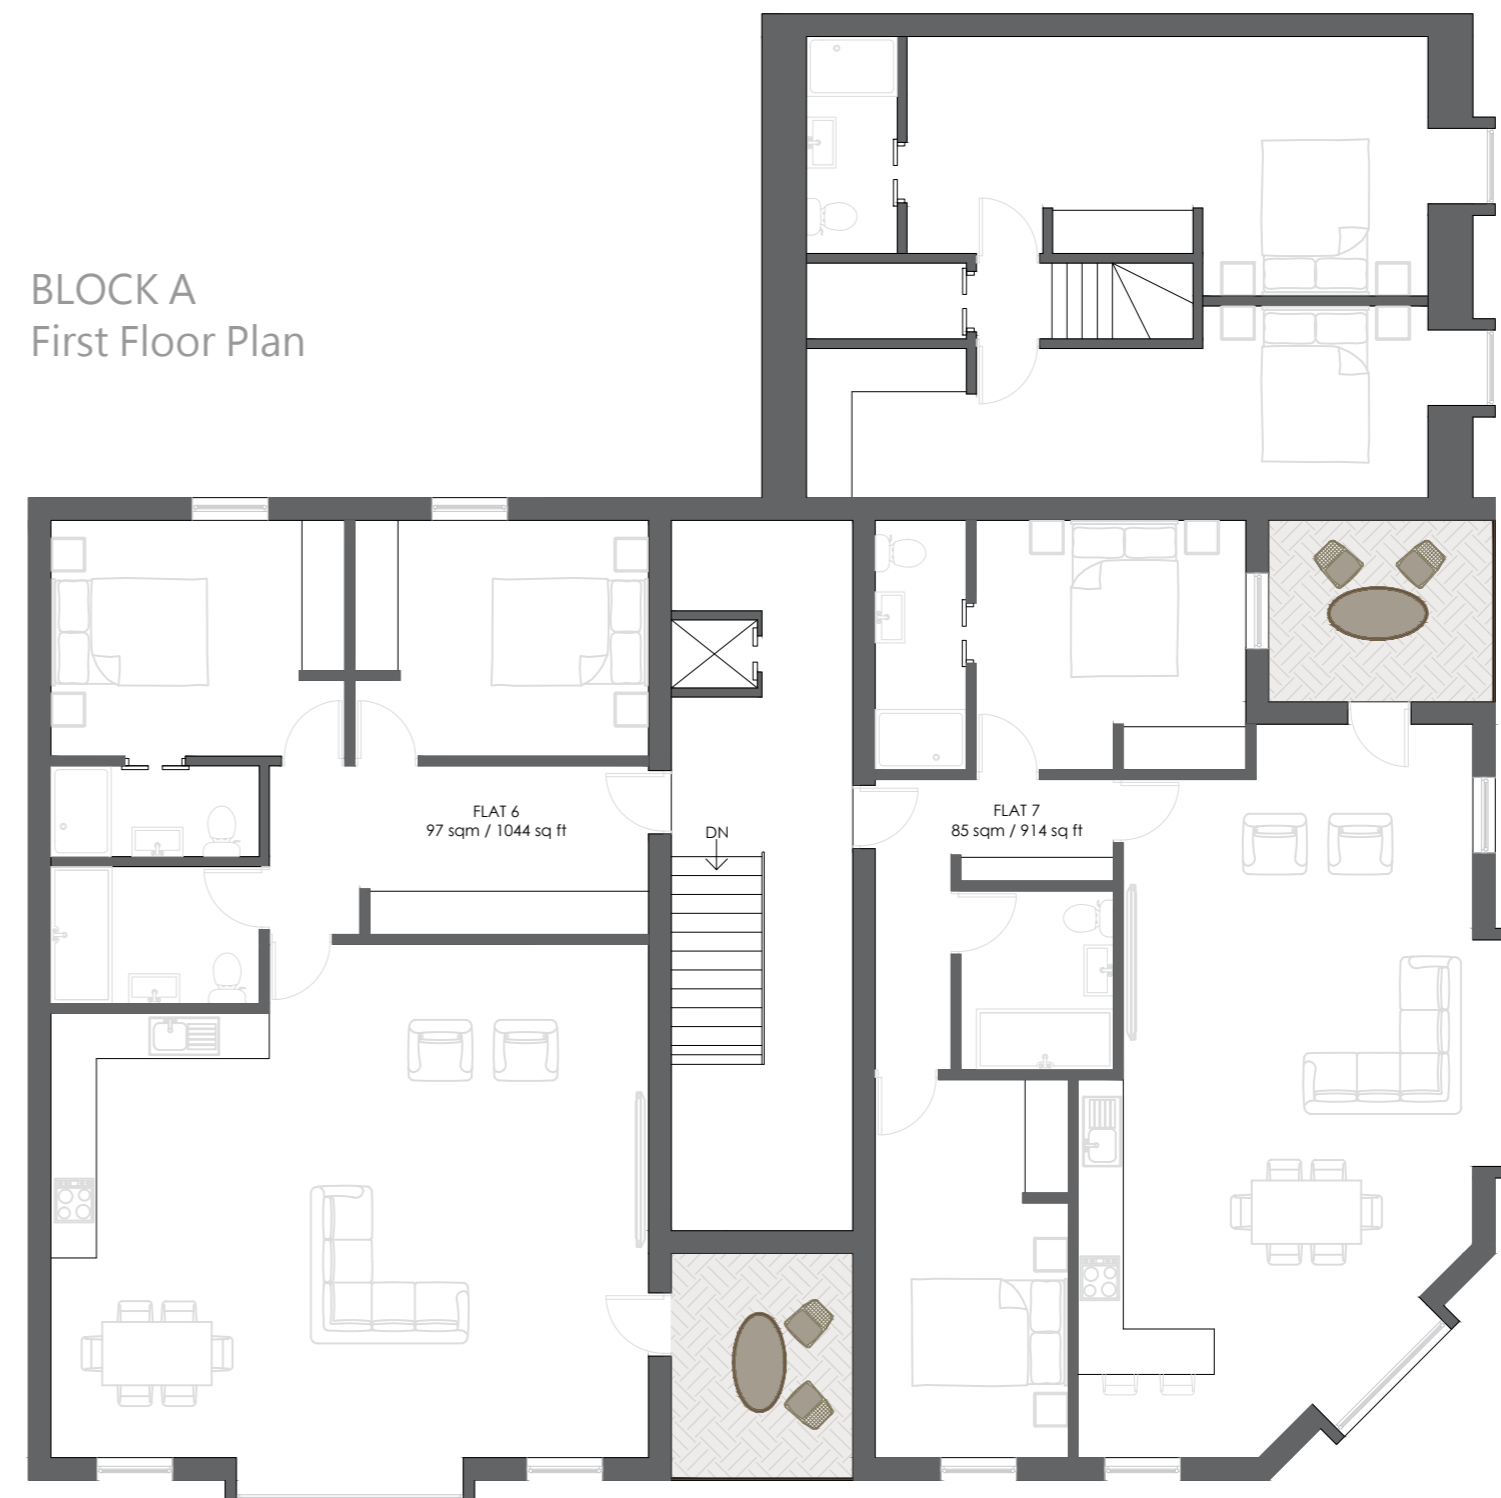

Notes:

- Do not scale from this drawing.
- All dimensions to be verified on site and is in mm.
- Builder to verify all dimensions, heights and levels prior to commencement of work.
- All documents shall be checked to ensure that they are compatible by the contractor before construction commences. In the event of apparent ambiguity or contradiction the engineer and/ or architect shall be notified immediately.
- The contractor in preparing his estimate shall visit the site and acquaint himself with the problems involved.
- The contractor shall issue all statutory notices to the local Authority during progress and completion of works.

REV:	DESCRIPTION:	BY:	DATE:
------	--------------	-----	-------

STATUS:



Whitehall Place
47 The Terrace,
Gravesend, Kent
DA12 2DL
01474 247 787
info@barronedwards.co.uk
www.barronedwards.co.uk

SITE:	142 Manor Road Chigwell Essex IG7 5PR
TITLE:	Floor Plans

SCALE AT A2:	DATE:	DRAWN:
1:100	16.08.2022	HE

PROJECT NO:	DRAWING NO:	REVISION:
210401	003	A

