


GREENSHIELD HOUSE FARM,
CARNWATH.

1:500

PROPOSED BOUNDARY



GARDENS

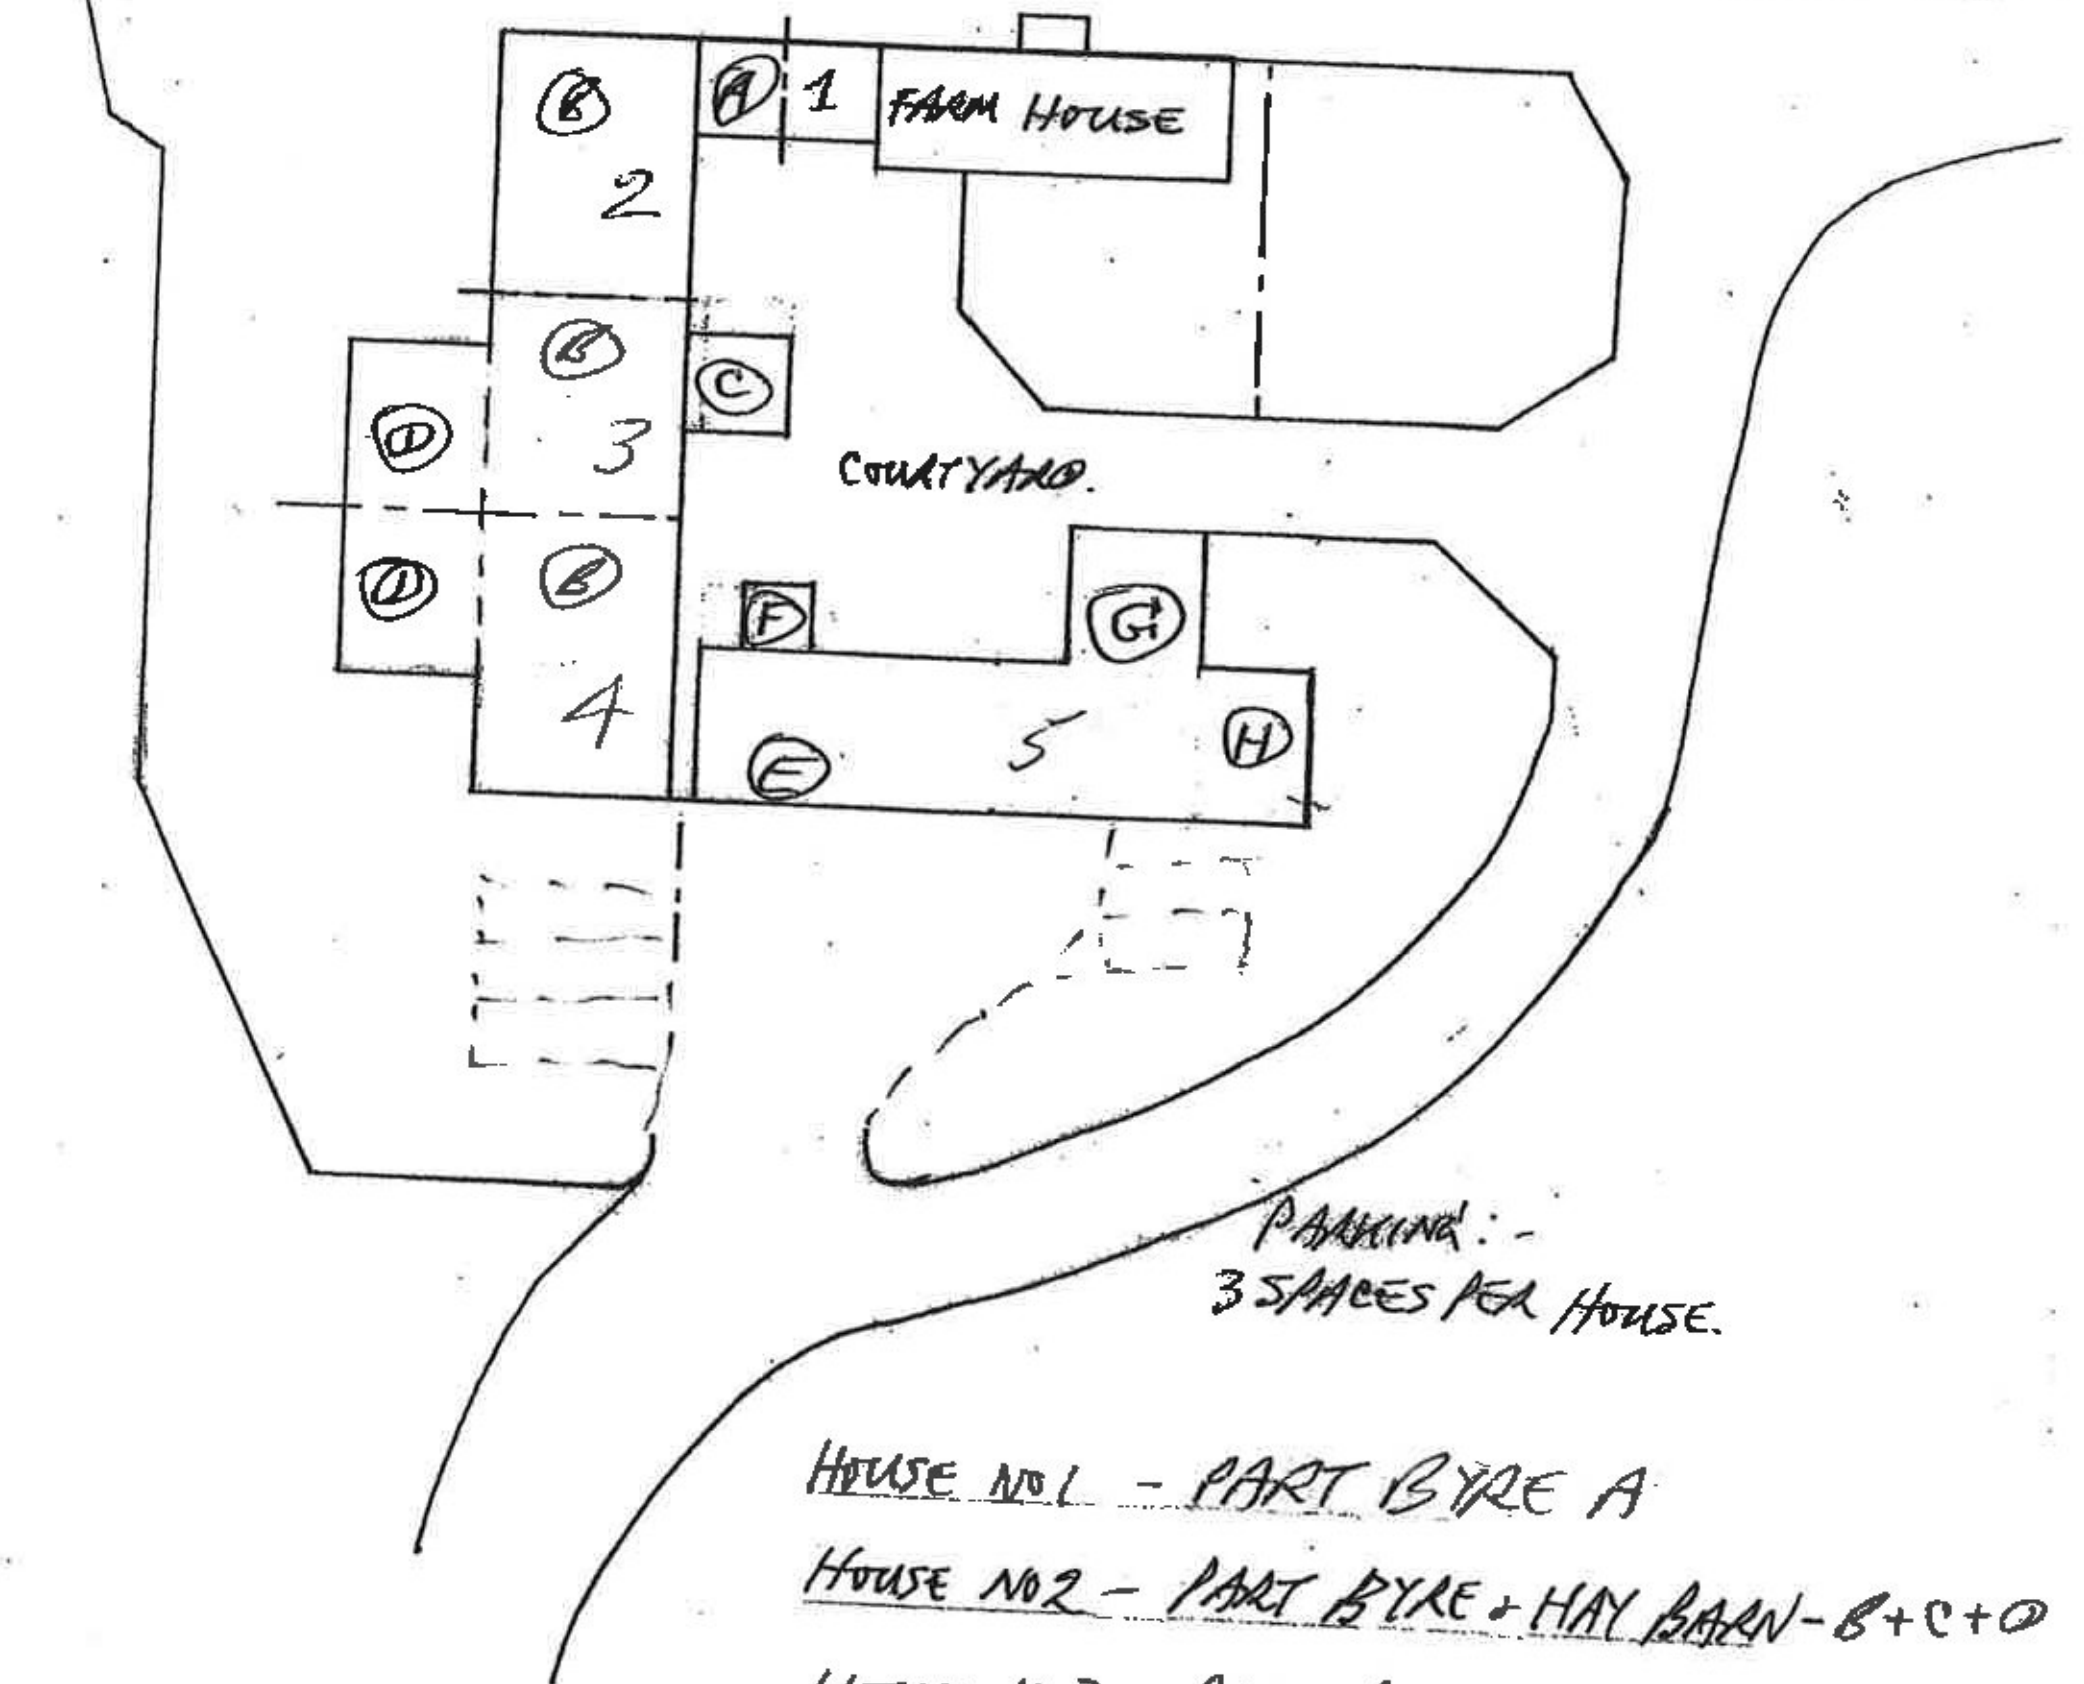

PARKING: -
3 SPACES PER HOUSE.

HOUSE NO 1 - PART BYRE A

HOUSE NO 2 - PART BYRE + HAY BARN - B + C + D

HOUSE NO 3 - PART BYRE + HAY BARN - B + D

HOUSE NO 4 - PART BYRE + BARN - B + D

HOUSE NO 5 - CART BARN + STABLES
E, G, + H.