



SASH CASE STYLE WINDOW 800mm X 1350mm ON TILT & TURN MECHANISM FOR CLEANING & ESCAPE.
FIRST FLOOR JOISTS.
F.F.L.

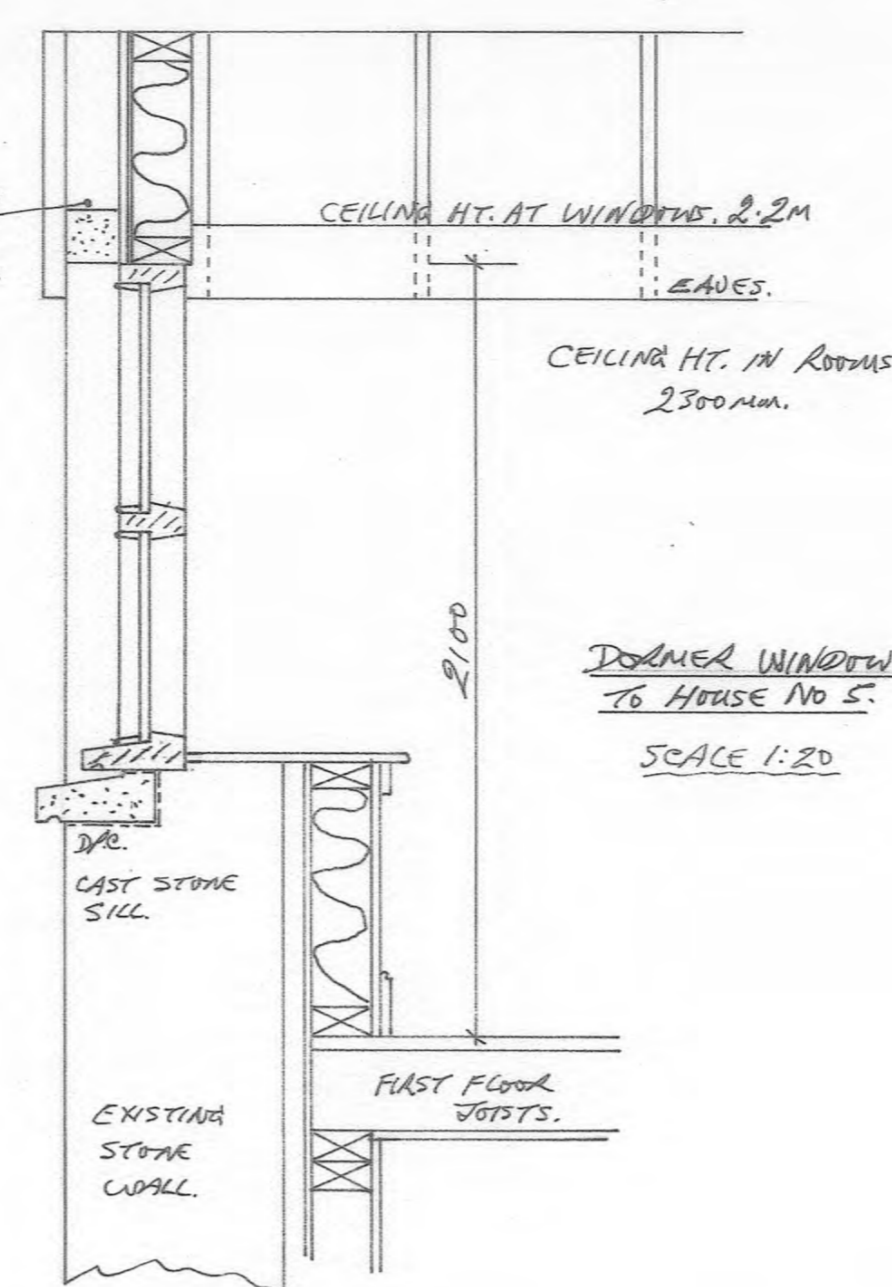

HOUSE	BEDROOMS	PARKING
1	3	2
2	3	2
3	4	3
4	3	2
5	3	2

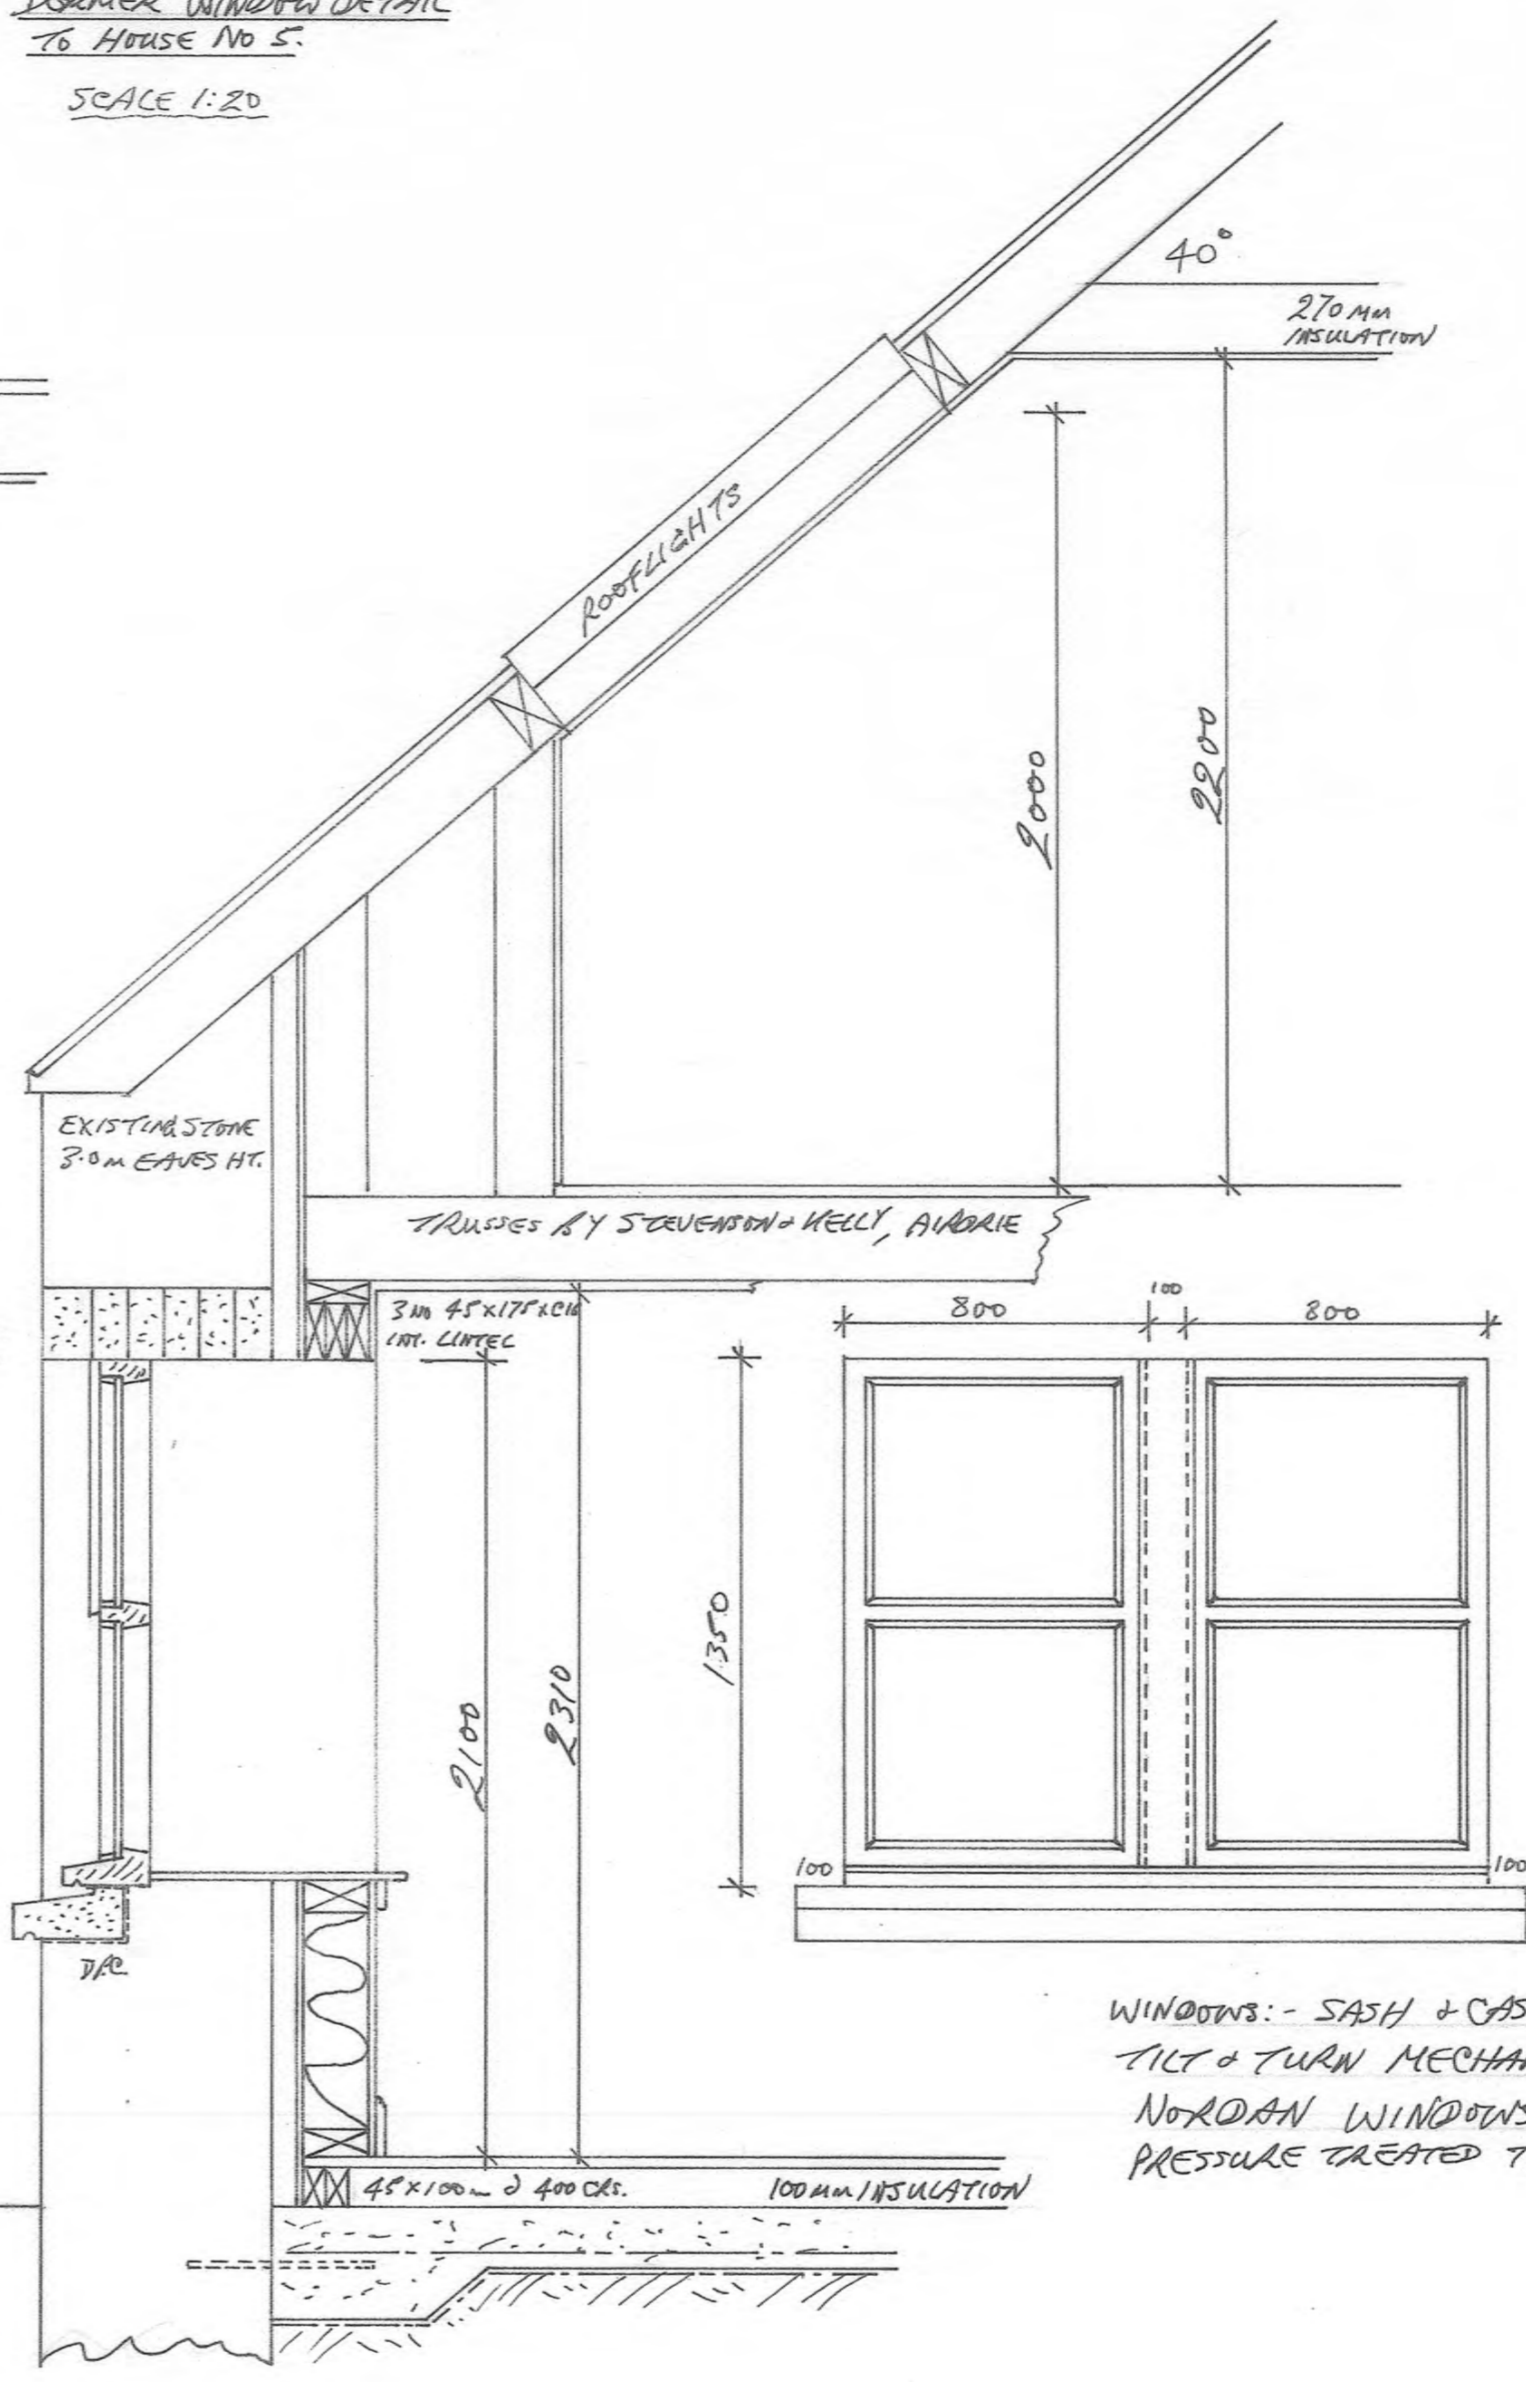

ROOFLIGHTS - ESCAPE TYPE TO BE E2LR (717x1333mm) MFR. - THE ROOFLIGHT COMPANY.
OTHER ROOFLIGHTS AT 2.0m HEIGHT TO BE CR-14/2 (717x1333mm)
ALL SINGLE ROOFLIGHTS EXCEPT HOUSE NO 3 WHICH HAS ONE DOUBLE ROOFLIGHT.
HIGH LEVEL ROOFLIGHTS TO BE CR-1 (725x1563mm) 3m CASEMENTS.
HIGH LEVEL ROOFLIGHTS TO NURSERIES TO BE CR-8 (875x1713) 3m CASEMENTS.

WINDOWS: - SASH & CASE STYLE ON TILT & TURN MECHANISM BY NORRAN WINDOWS & DOORS. PRESSURE TREATED TIMBER WINDOWS.

FIRST FLOOR/ATTIC PLANS.

Notes
All electrical work to comply with BS 7671:2001 17th EDITION USE RECS.
All Glazing below 800mm cill height to be safety glass to BS6262:2005
Downtakings to comply with BS6187:2000
Roof truss design certificate to be provided before work commences on site.
G Johnston Plans & Building Design Ltd to be advised 7 days before work starts on site.

These plans are for local authority submission only.
All works to be in accordance with the Building (Scotland) Regulations 2003 and amendments inclusive of all EEC directives and all local authority byelaws. Public footpath works to comply with operations (Scotland) regulations

Contractor to check all site dimensions prior to commencement of works and ensure accuracy and competent standard of all finished workmanship.

Contractors are to take reasonable care to ensure that their employees and sub-contractors are aware of their own and the contractors obligations under the health and safety at work act and all other associated statutory requirements relevant to the site.

Contractors are responsible for the correct interpretation of BSSR and COP etc and local authority requirements on site and to inform relevant local authority departments of progress on site as required.

Client to obtain all necessary legal requirements prior to works commencing.
All items deemed to have been taken for by the contractor. All contingencies to be allowed for by the contractor.
All authority regulations and methods to comply. This office's responsibility limited to achievements of the Local Authority permissions.
This office is not responsible for the condition of existing works.
This office's liabilities limited to these plans.

This is a true copy of the plans lodged with my application

DATE: 11-11-09
SIGNED: *G.A. Johnston*

Rev	Date	Checked
30/5/19	EXTEND TIME	
30/5/22	EXTEND TIME	
FIRST FLOOR/ATTIC PLANS & DETAILS.		

Client	J. & J. MOFFAT
Address	ACACIA, GREENSHIE W HOUSE FARM CORNWATH, LANARSHIRE ML11 8LH
Dwg No.	0015
Scale	1:100
Date	11-11-09 & 30-5-22
Drawn by	G. A. JOHNSTON.

Use figured dimensions only.
Contractor to check all sizes on site.
Do not scale from drawings.
Copyright of design and drawing reserved.

G JOHNSTON
PLANS AND BUILDING DESIGN

4 Priors Grange
Torphichen EH48 4QN

T: 01506 652288

ARCHITECTURAL DESIGN