


VERIFY ALL DIMENSIONS AND LEVELS ON SITE. CONFIRM ALL SETTING OUT DIMENSIONS.
DRAWING FOR THE PURPOSES OF OBTAINING PLANNING AND BUILDING WARRANT ONLY.
SHOULD CONDITIONS ON SITE VARY FROM INFORMATION SUPPLIED REPORT TO CLIENT OR ARCHITECT IMMEDIATELY.
THIS DRAWING TO BE READ IN CONJUNCTION WITH ALL RELEVANT CONSULTANTS DRAWINGS AND SPECIFICATIONS.
MATERIALS AND WORKMANSHIP TO BE TO RELEVANT BRITISH STANDARDS AND CODES OF PRACTICE AND MANUFACTURERS' WRITTEN RECOMMENDATIONS WHERE APPLICABLE, UNLESS SPECIFICALLY NOTED OTHERWISE.
ALL WORKS TO BE EXECUTED WITH DUE CARE AND DILIGENCE SO AS NOT TO IMPAIR THE STABILITY OF THE BUILDING, ADJACENT WORKS, SITE PERSONNEL OR THIRD PARTIES. ALL IN ACCORDANCE WITH HSE DIRECTIVES AND RECOMMENDATIONS AND THE CDM REGULATIONS CURRENTLY IN FORCE.

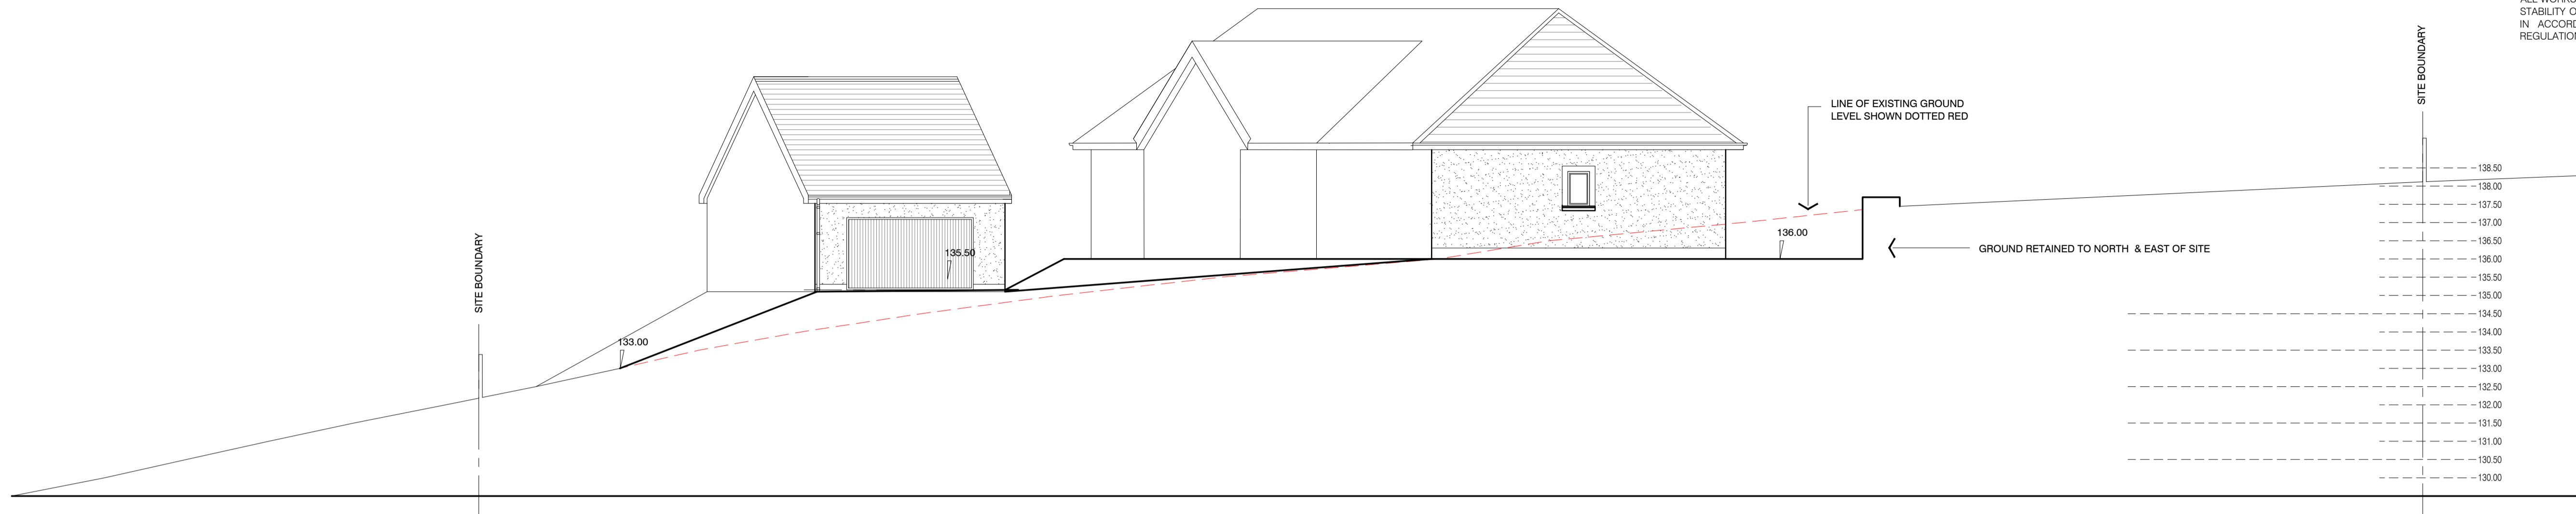

PROPOSED SECTION A-A THROUGH SITE
1:200 SCALE



PROPOSED SECTION B-B THROUGH SITE
1:200 SCALE

REV	DATE	INITIALS	AMENDMENT
C	11.04.23	JNG	SECTION ADJUSTED - ROOF PITCH CHANGED
B	28.03.23	JNG	SECTION ADJUSTED
A	01.02.23	JNG	HOUSE SIZE REDUCED, SITE LAYOUT ALTERED

**PROPOSED SITE SECTIONS
L(21)03**

PROPOSED NEW HOUSE AT:
LAND NEXT TO WOODEND COTTAGE, MOUSEBANK
ROAD, LANARK, ML11 7TD
FOR:
MR & MRS JOHN & CAROL CUTHELL
DATE: JULY 2022

REV: C

JOB:

B D S
BURRELL
DESIGN
STUDIO

CHARTERED ARCHITECTS
AND
DESIGN CONSULTANTS

4 SILVERMUIR
RAVENSTRUTHER
LANARK ML11 7SD
TEL: 01555 870377