



Larchmont Quaker Lane Farnsfield NG22 8EE

£269,950 Freehold



Overview

Family sized bungalow
3 bedrooms
Spacious lounge
Hallway
Re-fitted Kitchen diner
Re-fitted Shower room
Single detached garage
Driveway parking
Secluded rear garden

Features

No onward chain
Private position
Front and rear gardens
Close to all village amenities
Countryside walks nearby
Gas central heating
Garage store room
Fitted wardrobes (bed1)
Double glazing
Potential to add value

JF Notes

'If you're ready to embark on a renovation journey and transform this bungalow into your dream home - seize this incredible opportunity. With its promising potential and fantastic location, this desirable home is just waiting for someone with a vision to unlock its true potential'.

Viewing

By appointment only. Please call our office on **01623 392676** or email mail@jfea.co.uk


Lines open 7 days a week
9.00am - 6.00pm

Jonathan Fitzpatrick Village & Country Homes 64 Main Street Farnsfield NG22 8EF







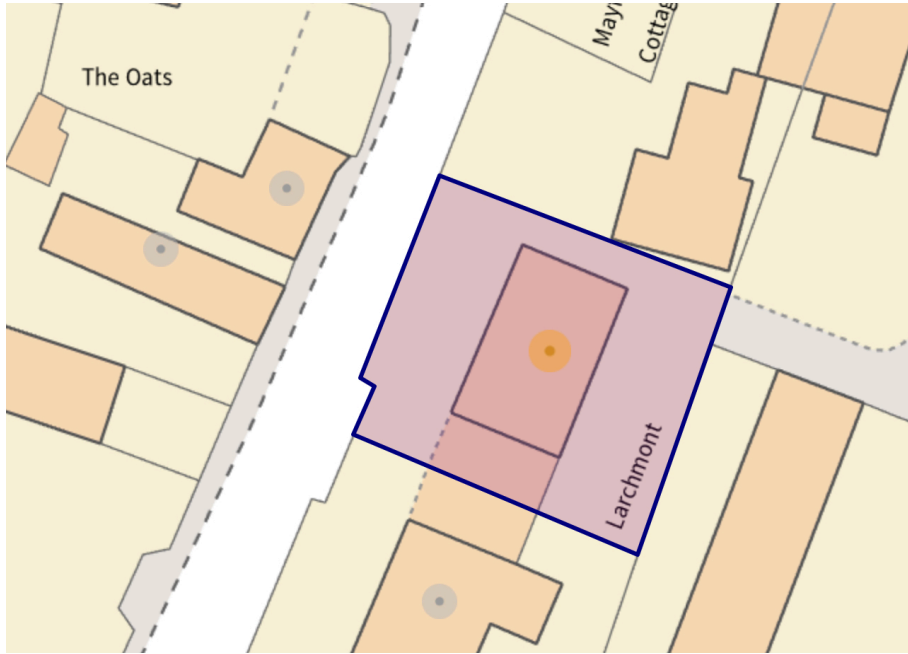


Council tax band D Newark & Sherwood

Larchmont Quaker Lane Farnsfield NEWARK NG22 8EE	Energy rating C
Valid until 2 September 2024	Certificate number 8954-7421-2260-1799-5906

Larchmont, Quaker Lane, Farnsfield, Newark NG22 8EE

Approximate Gross Internal Area
1109 sq ft - 103 sq m

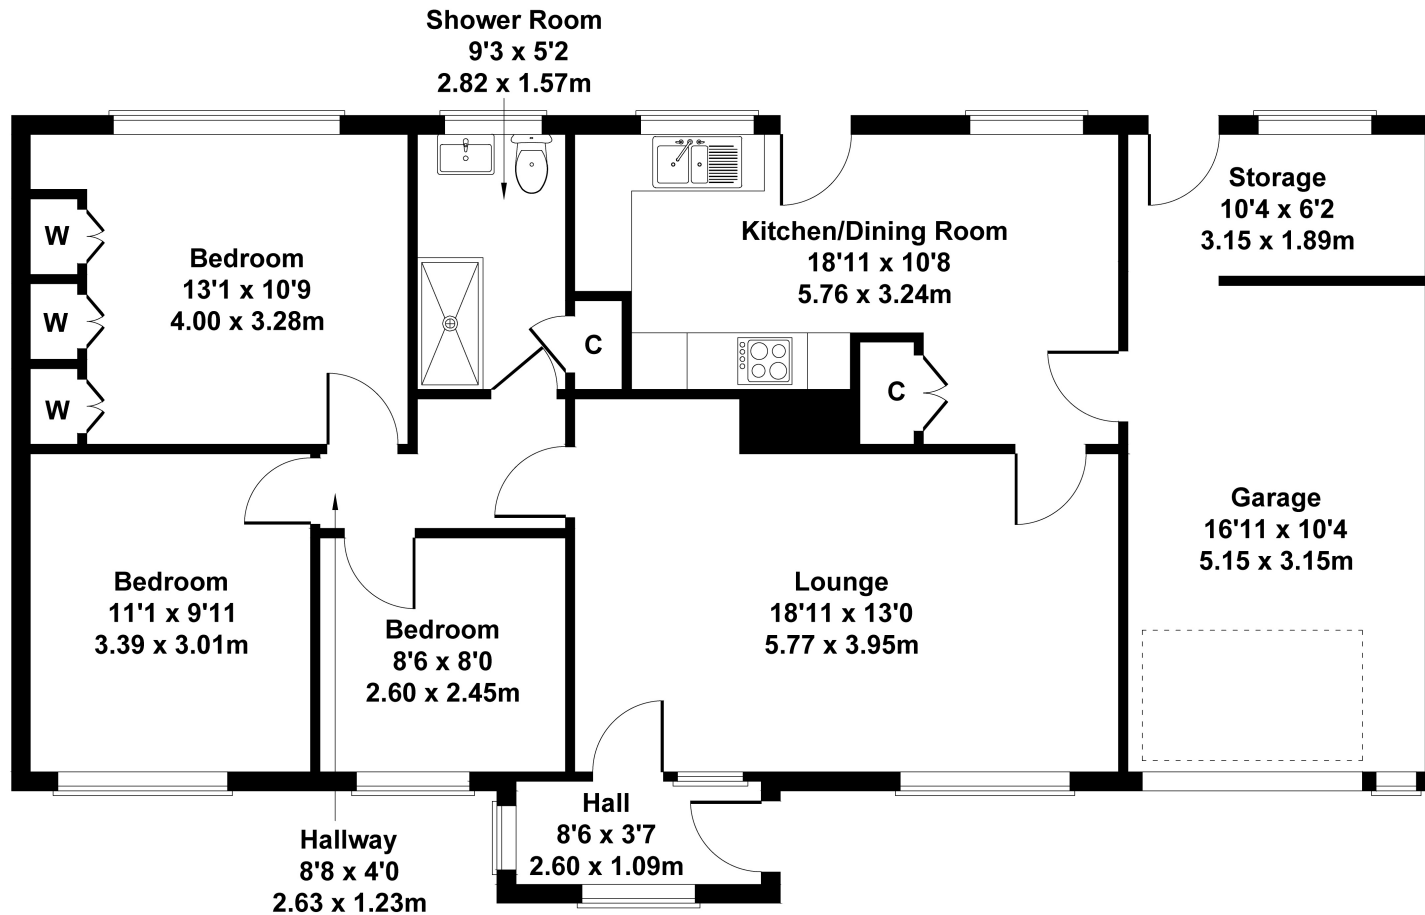

Not to Scale. Produced by The Plan Portal 2023
For Illustrative Purposes Only.